




5 NORTH ELEVATION
SCALE: 1/2" = 1'-0" (11"X17" SHEET : 1/4" = 1'-0")

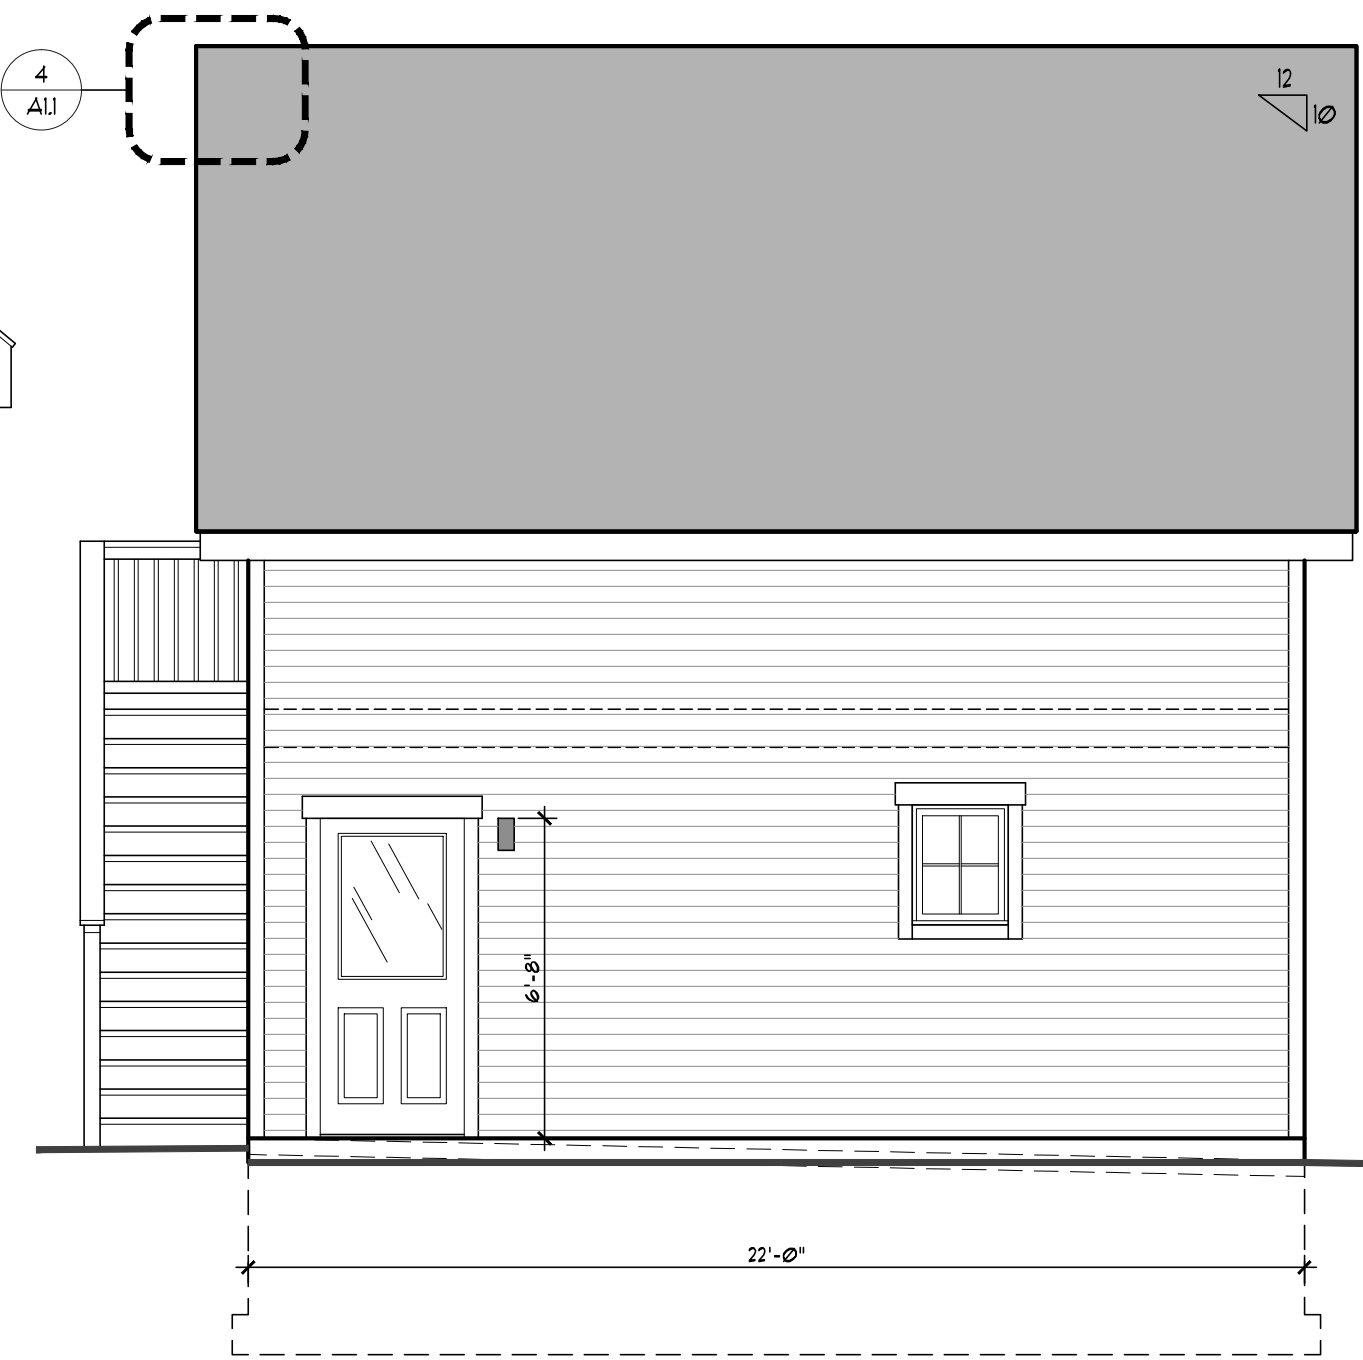

3 EAST ELEVATION
SCALE: 1/4" = 1'-0" (11"X17" SHEET : 1/8" = 1'-0")

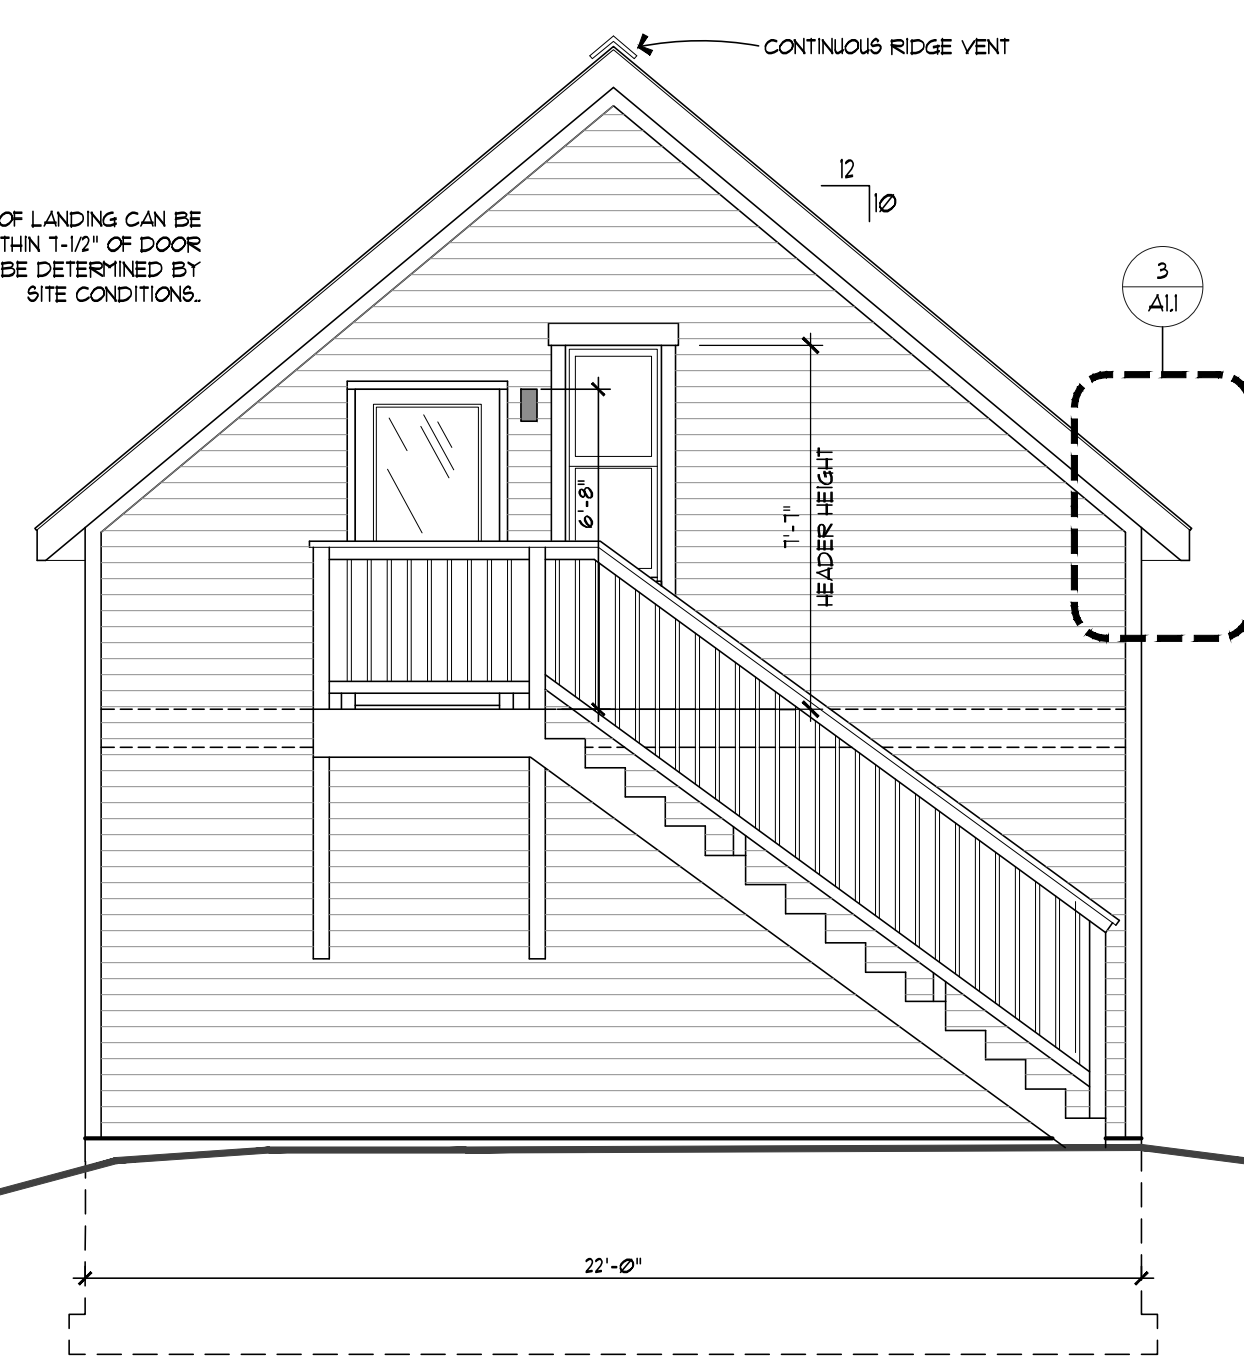


1 SOUTH ELEVATION
SCALE: 1/4" = 1'-0" (11"X17" SHEET : 1/8" = 1'-0")

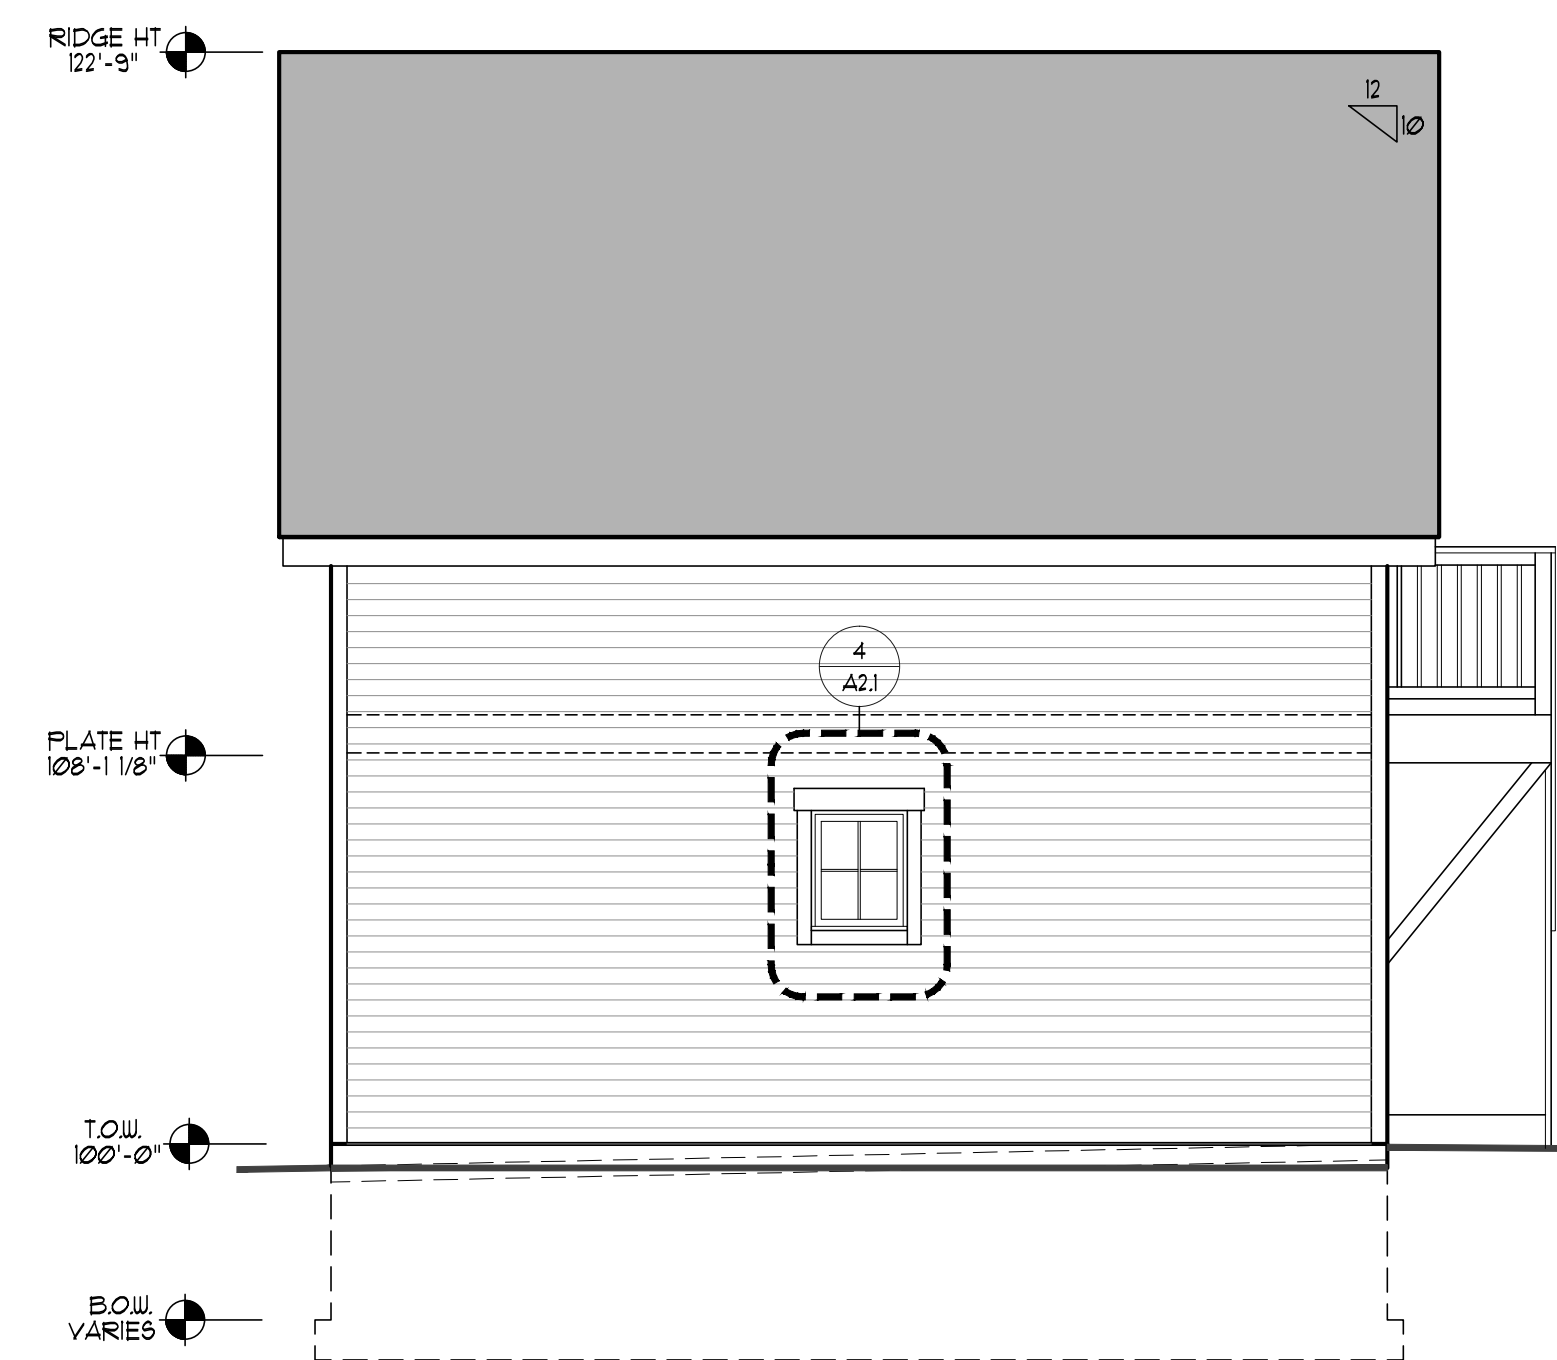

2 WEST ELEVATION
SCALE: 1/4" = 1'-0" (11"X17" SHEET : 1/8" = 1'-0")

WINDOW NOTES:

MODEL NUMBERS REPRESENT THE 5,000 SERIES VINYL WINDOWS FROM MILGARD WINDOWS, INC. UNLESS NOTED OTHERWISE, ANY SUBSTITUTIONS SHALL BE APPROVED BY THE BUILDER/ARCHITECT PRIOR TO ACCEPTANCE OF BID.
ALL OPERABLE WINDOWS TO BE FURNISHED WITH REMOVABLE BUG SCREENS.
THE FOLLOWING WINDOW HEAD HEIGHTS SHALL APPLY TO ALL WINDOWS (EXCEPT TRANSOMS) UNLESS NOTED OTHERWISE ON THE ELEVATIONS:
MAIN LEVEL : 6'-11 3/8" A.T.O.W.
UPPER LEVEL : 1'-1" AFF.
PROVIDE SCULPTED MUNTIN BARS BETWEEN GLASS PANE AS SHOWN ON ELEVATIONS

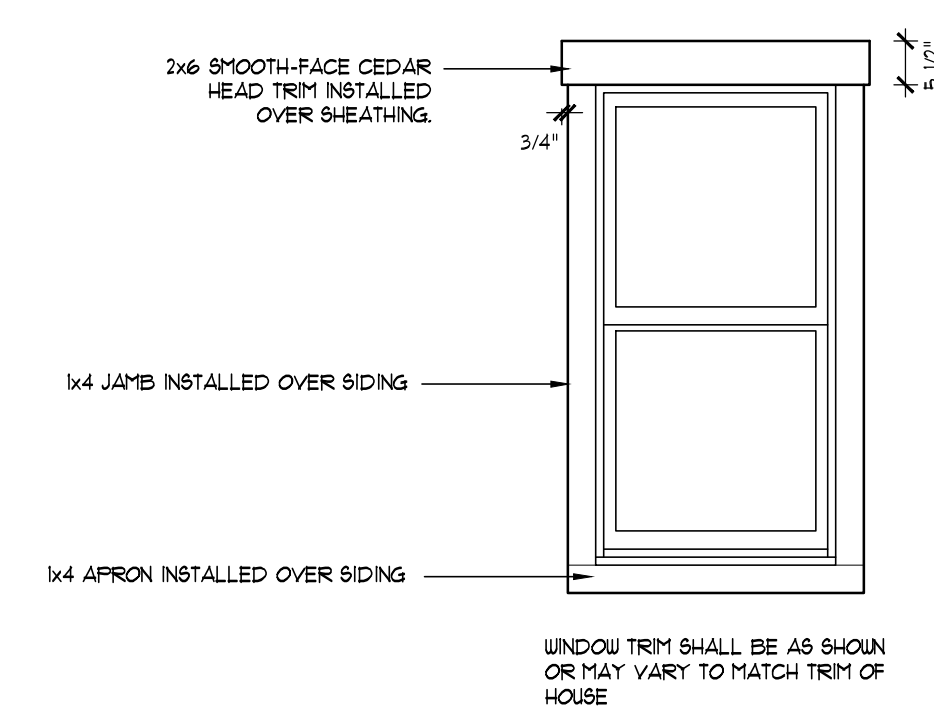

4 EXTER. WINDOW DETAIL
SCALE: 1/2" = 1'-0" (11"X17" SHEET : 1/4" = 1'-0")

WOLFF LYON ARCHITECTS
◆ LINCOLN PARK ◆
AT THE WELLINGTON NEIGHBORHOOD
BRECKENRIDGE, COLORADO

CLIENT:
POPLARHOUSE LLC
777 PEARL ST. SUITE 200
BOULDER, CO 80302
ARCHITECT:
WOLFF-LYON ARCHITECTS
777 PEARL STREET - SUITE 210
BOULDER, CO 80302
T: (303) 447-2786
F: (303) 447-2968

IN COLLABORATION WITH:
PEL-ONA ARCHITECTS & URBANISTS
4876 BROADWAY
BOULDER, CO 80304
T: (303) 443-7876
F: (303) 449-3275

STRUCTURAL ENGINEER:
DLK ENGINEERING LLC
1300 PLAZA COURT NORTH
LAFAYETTE, CO 80439
T: (720) 785-4823
F: (720) 207-9924

GARAGE BONUS SHELL
◆ LINCOLN PARK ◆
AT THE WELLINGTON NEIGHBORHOOD
BRECKENRIDGE, COLORADO

ISSUE DATES:

DATE	DESCRIPTION
2015-05-27	LINCOLN PARK UPDATES
2016-07-18	PERMIT SET

REVISIONS:

DATE	DESCRIPTION

DRAWN BY:
PROJECT No.:

ELEVATIONS
A2.1


© 2006 WOLFF LYON ARCHITECTS EXPRESSLY RESERVES ITS COMMON LAW COPYRIGHT AND OTHER PROPERTY RIGHTS IN THESE PLANS. THESE PLANS ARE NOT TO BE REPRODUCED, CHANGED, OR COPIED IN ANY FORM OR MANNER WHATSOEVER, NOR ARE THEY TO BE ASSIGNED TO ANY THIRD PARTY WITHOUT FIRST OBTAINING THE EXPRESSED WRITTEN PERMISSION AND CONSENT OF WOLFF LYON ARCHITECTS

CLIENT:
 POPLARHOUSE LLC
 777 PEARL ST. SUITE 200
 BOULDER, CO 80302


ARCHITECT:
 WOLFF-LYON ARCHITECTS
 777 PEARL STREET - SUITE 210
 BOULDER, CO 80302
 T: (303) 447-2786
 F: (303) 447-2968

IN COLLABORATION WITH:
 PEL-ONA ARCHITECTS & URBANISTS
 4876 BROADWAY
 BOULDER, CO 80304
 T: (303) 443-7876
 F: (303) 449-3275

STRUCTURAL ENGINEER:
 DLK ENGINEERING LLC
 1300 PLAZA COURT NORTH
 LAFAYETTE, CO 80439
 T: (720) 785-4823
 F: (720) 207-9924

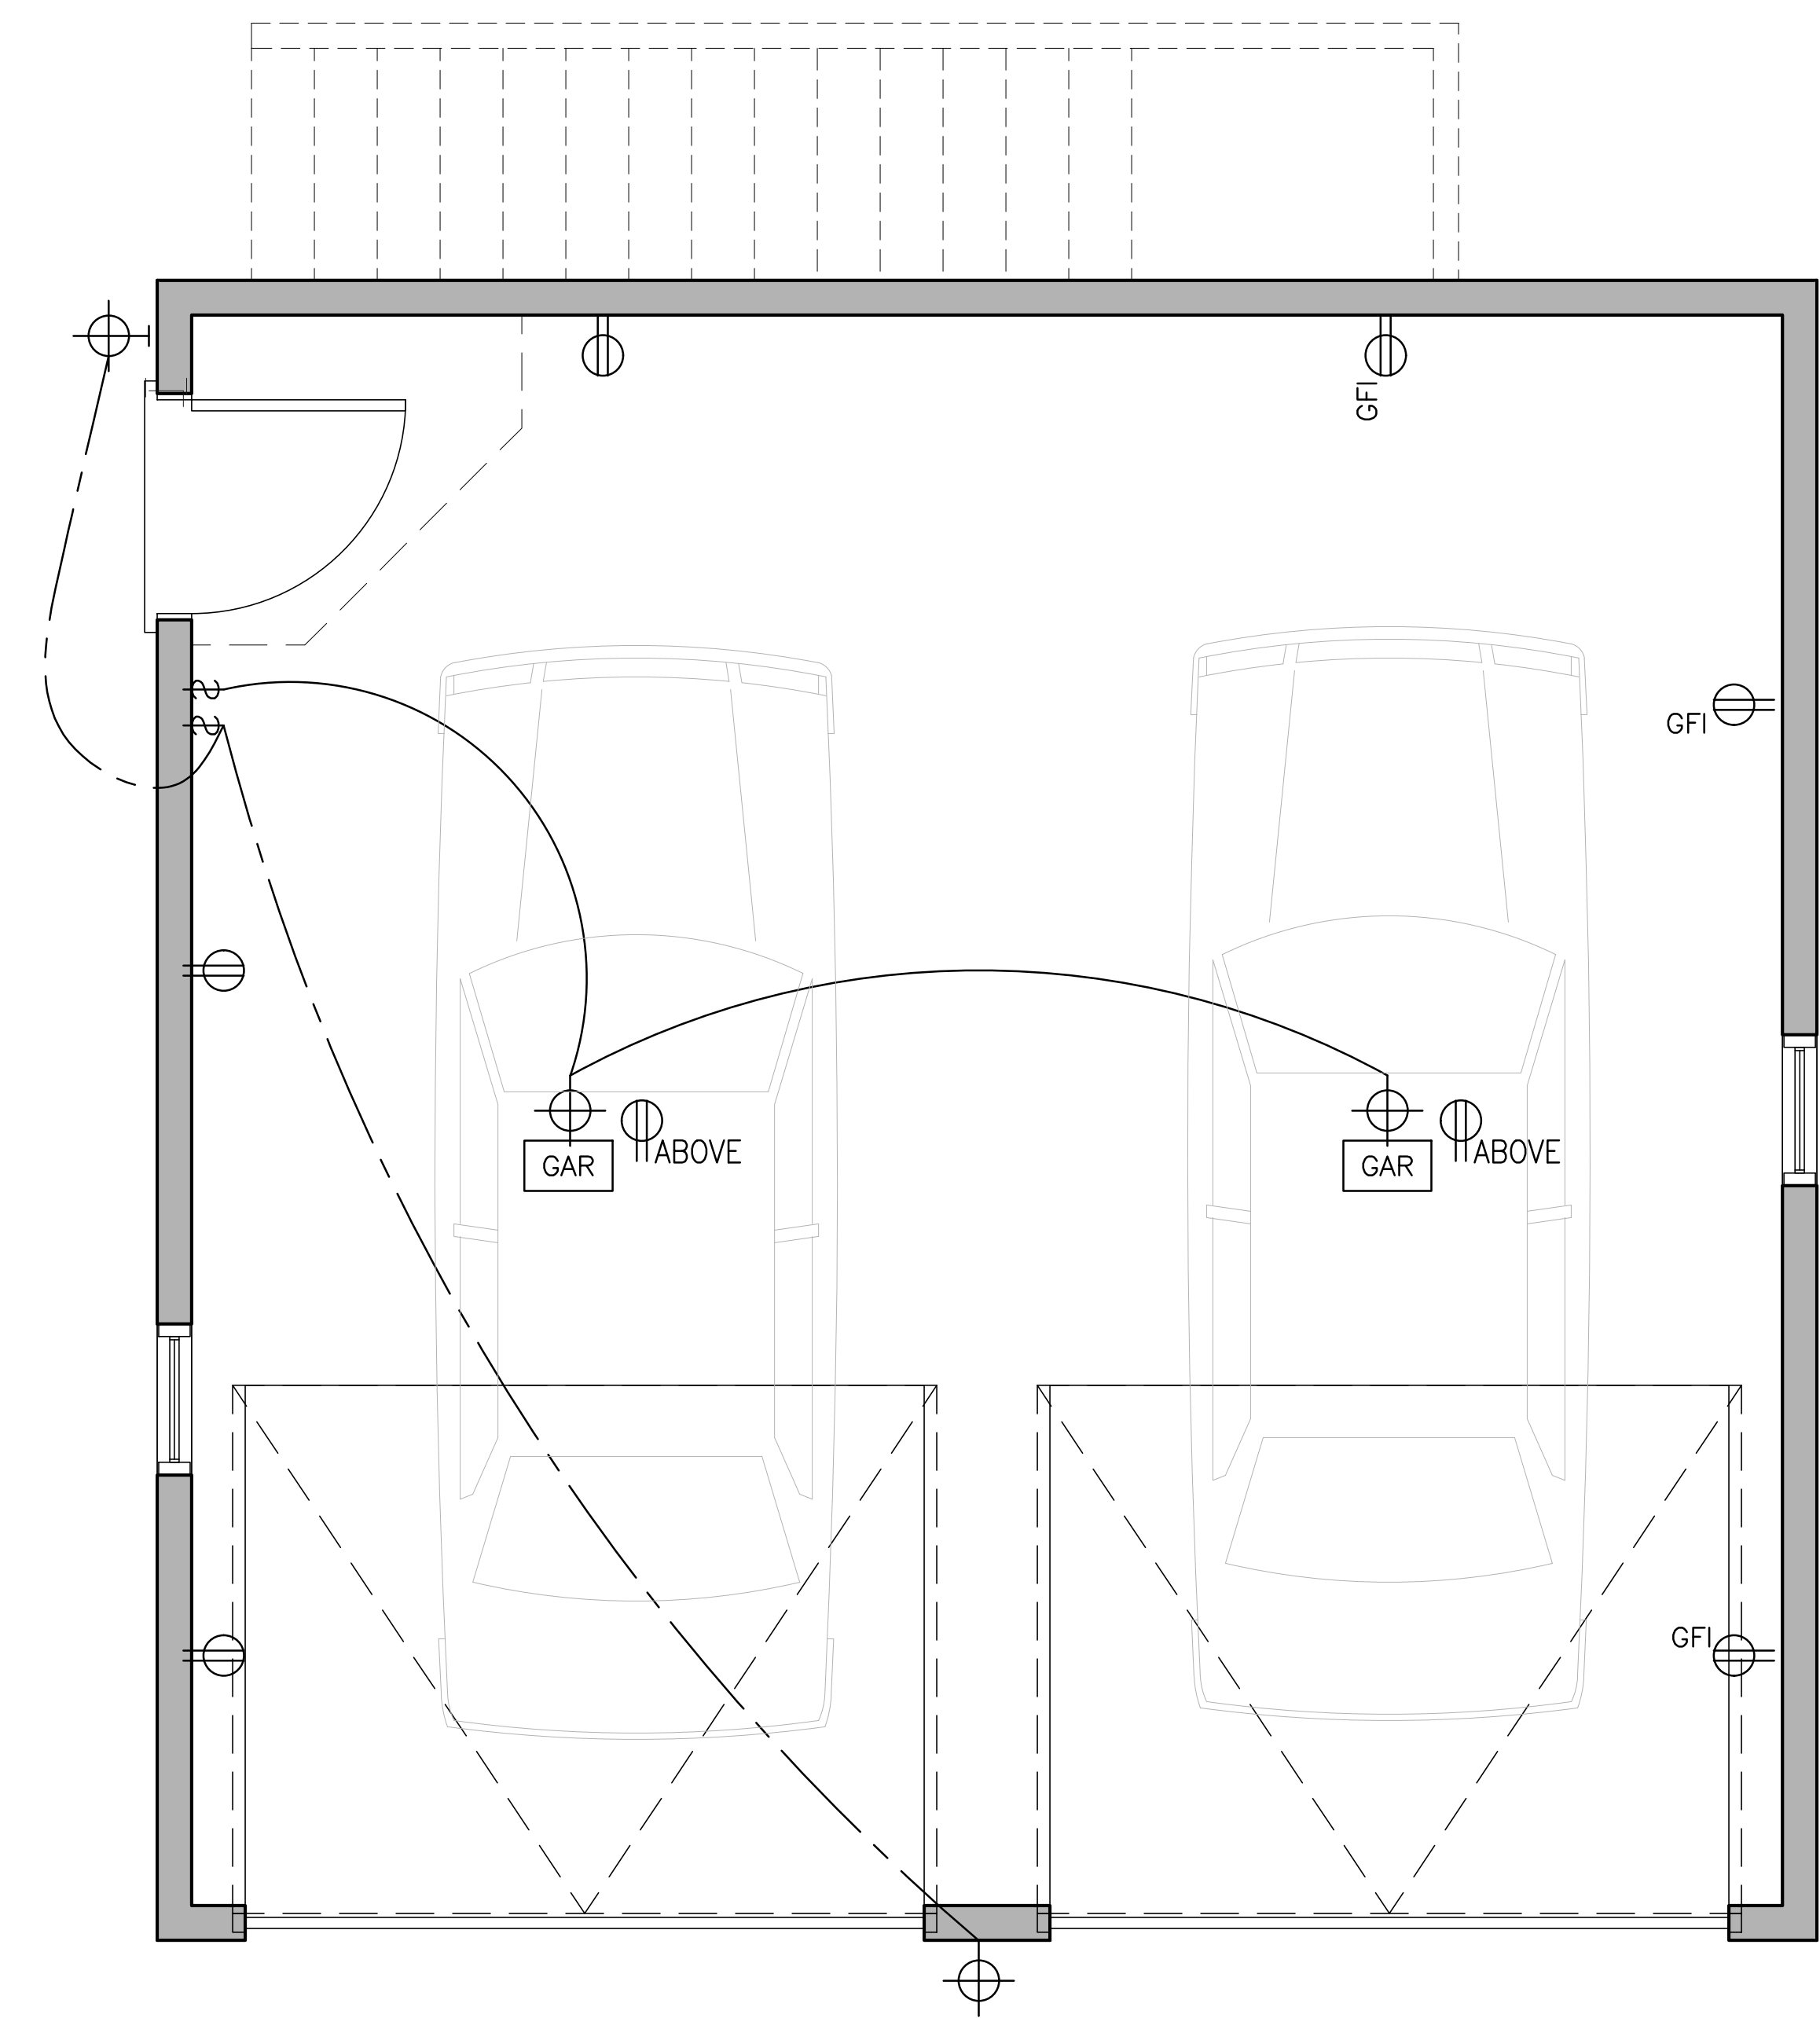

2 MAIN LEVEL FLOOR PLAN
 SCALE: 1/2" = 1'-0" (11"X17" SHEET : 1/4" = 1'-0")

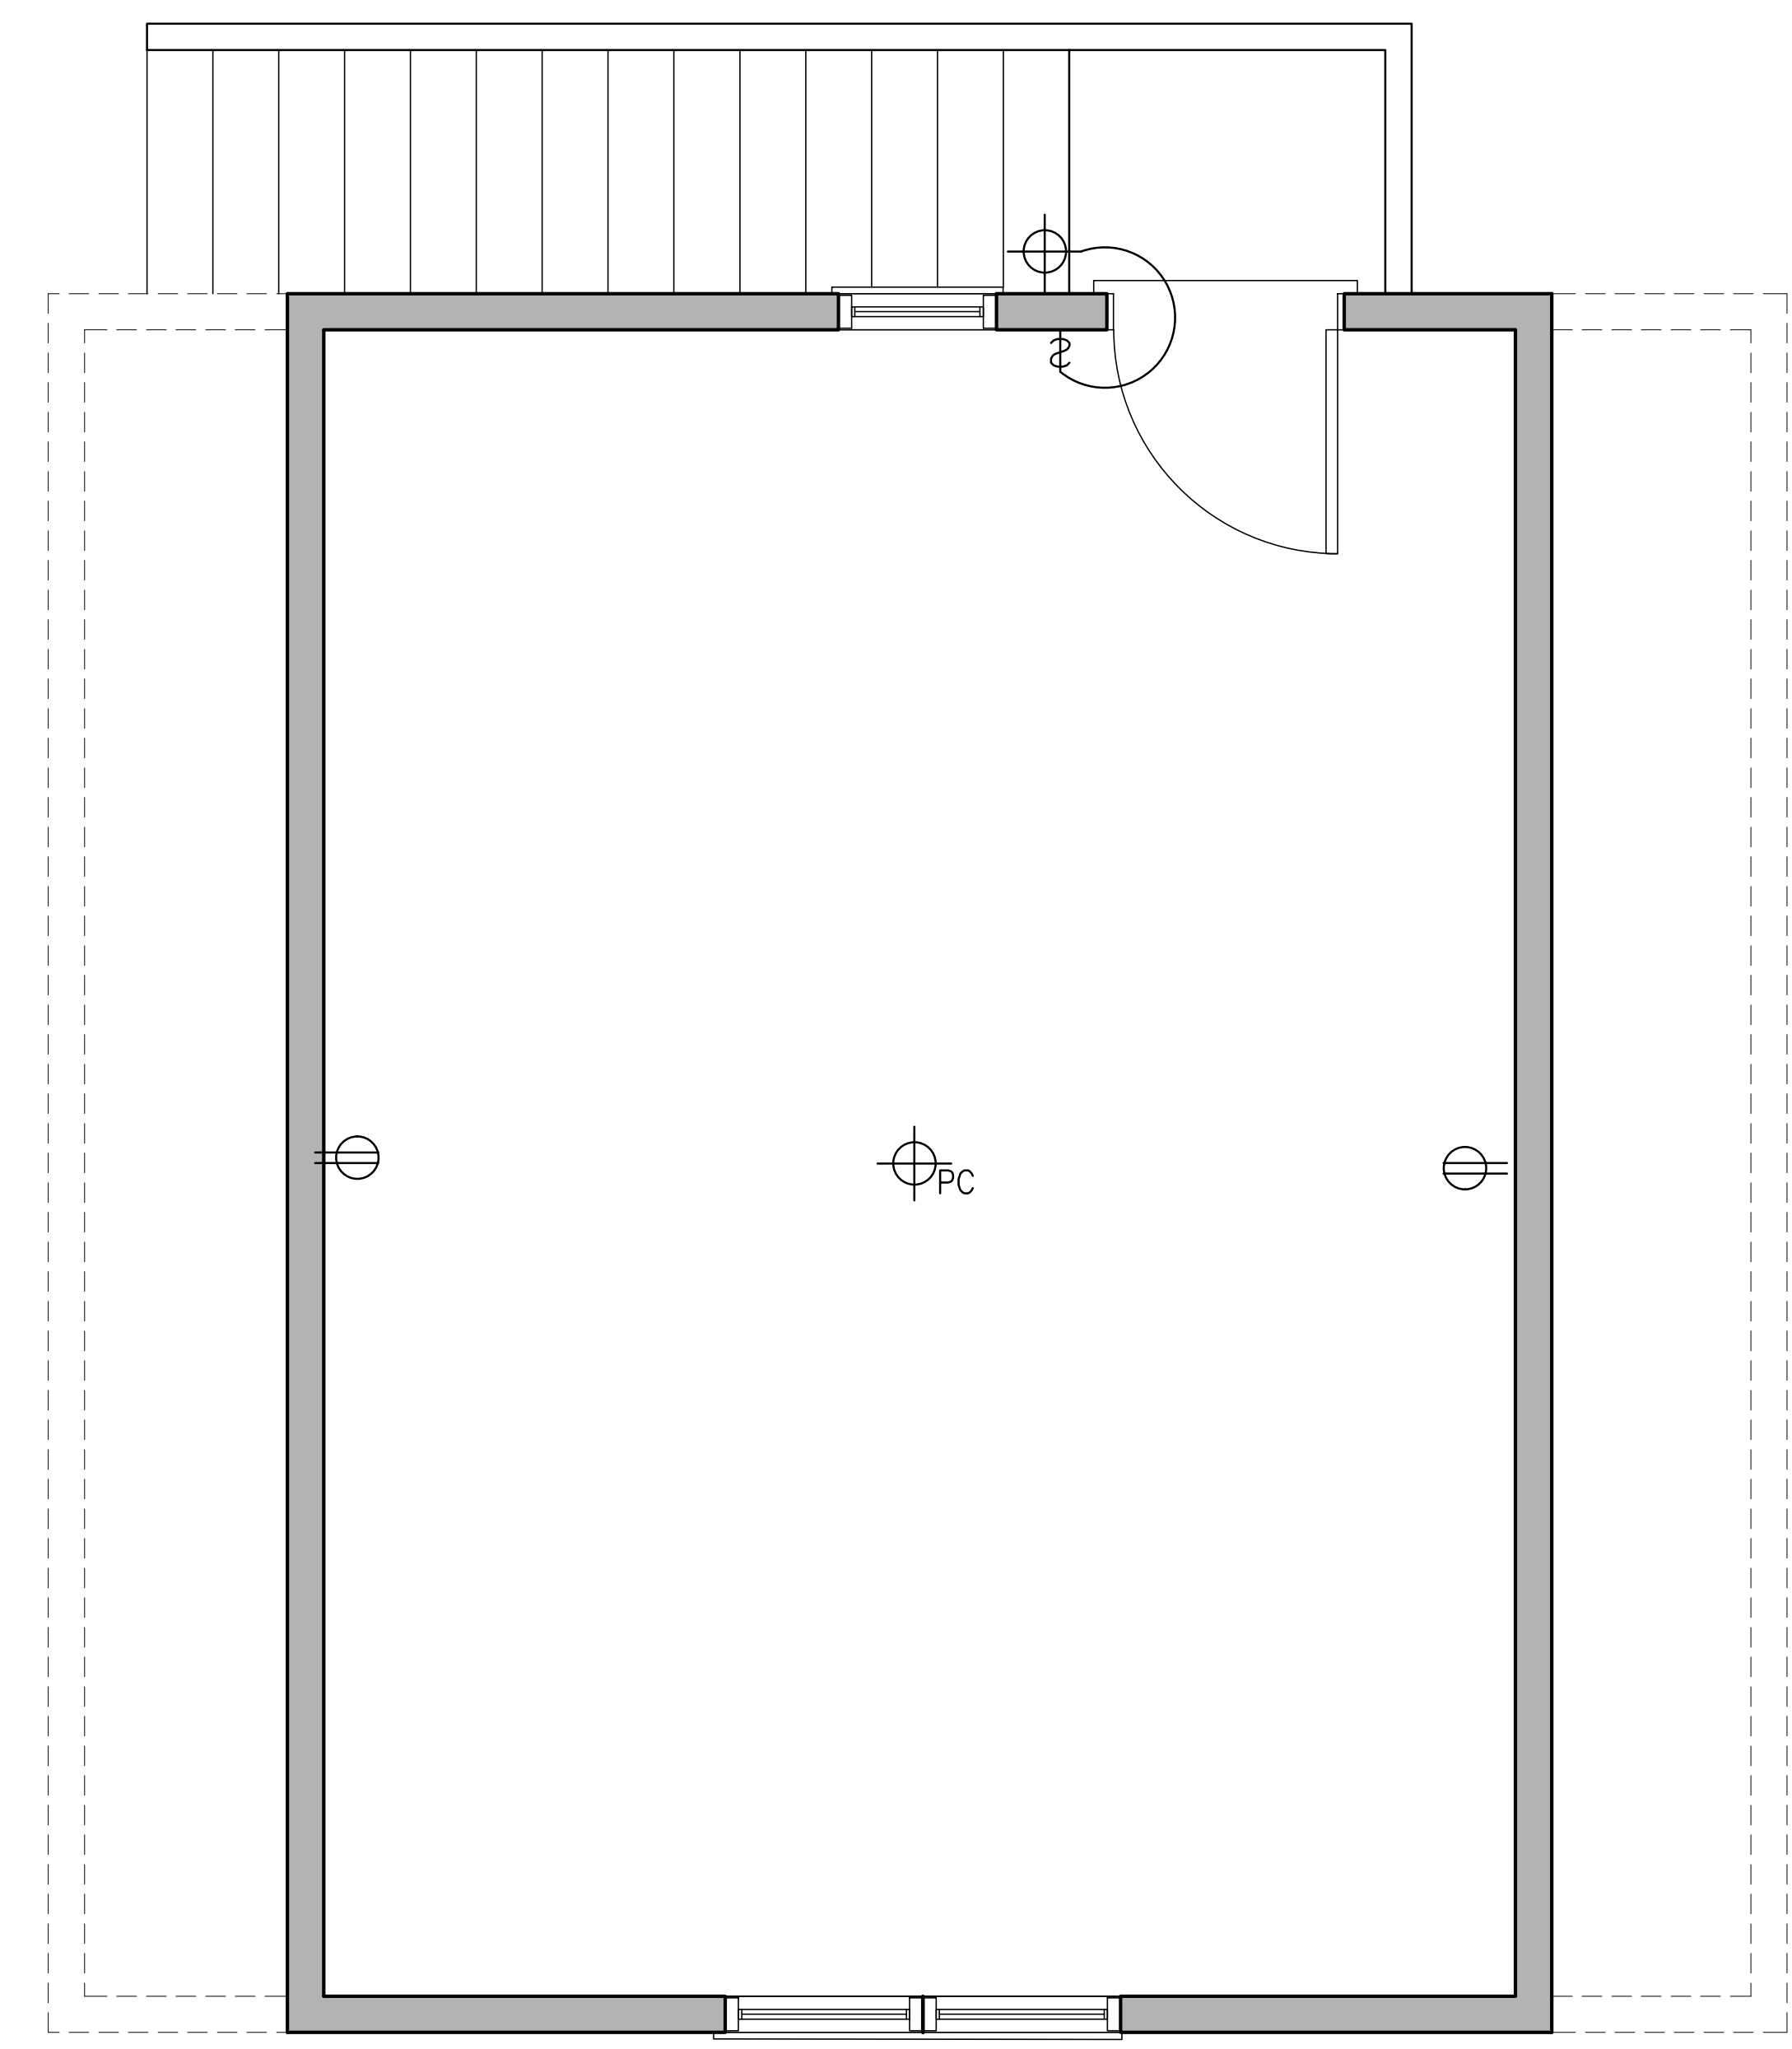

1 SECOND LEVEL FLOOR PLAN
 SCALE: 1/2" = 1'-0" (11"X17" SHEET : 1/4" = 1'-0")

GARAGE BONUS SHELL
 ◆ LINCOLN PARK ◆
 AT THE WELLINGTON NEIGHBORHOOD
 BRECKENRIDGE, COLORADO

ISSUE DATES:

DATE	DESCRIPTION
2015-05-27	LINCOLN PARK UPDATES
2016-07-18	PERMIT SET

REVISIONS:

DATE	DESCRIPTION

DRAWN BY:
 PROJECT No.:
 ELECTRIC PLANS
E1.1

© 2006 WOLFF LYON ARCHITECTS EXPRESSLY RESERVES ITS COMMON LAW COPYRIGHT AND OTHER PROPERTY RIGHTS IN THESE PLANS. THESE PLANS ARE NOT TO BE REPRODUCED, CHANGED, OR COPIED IN ANY FORM OR MANNER WHATSOEVER, NOR ARE THEY TO BE ASSIGNED TO ANY THIRD PARTY WITHOUT FIRST OBTAINING THE EXPRESSED WRITTEN PERMISSION AND CONSENT OF WOLFF LYON ARCHITECTS